
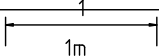



MoreFood Community Garden Project - Polytunnel


Reference: MFPT01-E	Building data
Drawing date: 21/03/2012	Floor area: 52.05 m
Location: 5039.294 N 344.905 W	Approx volume: 90 m
View: End (south east side)	Scale: 1:50 

Note: north west end is an exact mirror image of this diagram

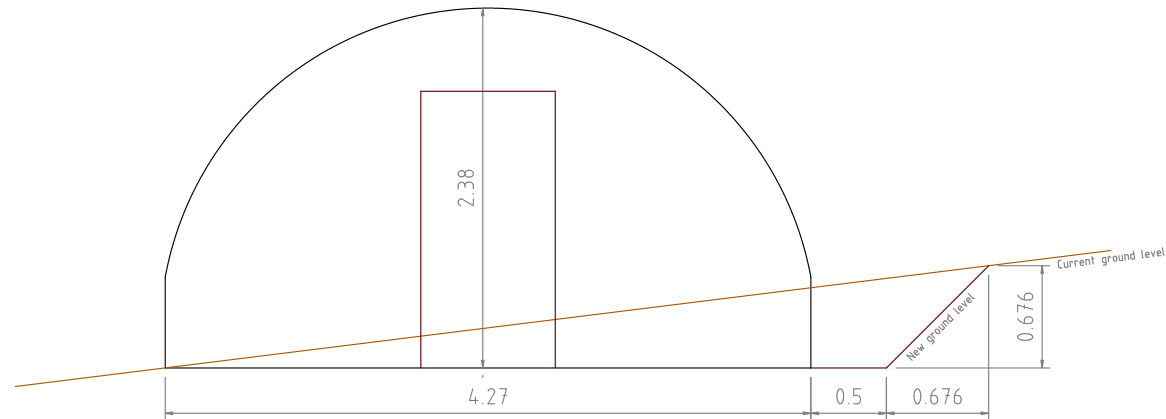

MoreFood Community Garden Project - Polytunnel

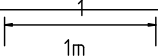Reference: MFPT01-S	Building data
Drawing date: 21/03/2012	Floor area: 52.05 m
Location: 5039.294 N 344.905 W	Approx volume: 90 m
View: Side view (both)	Scale: 1:50 

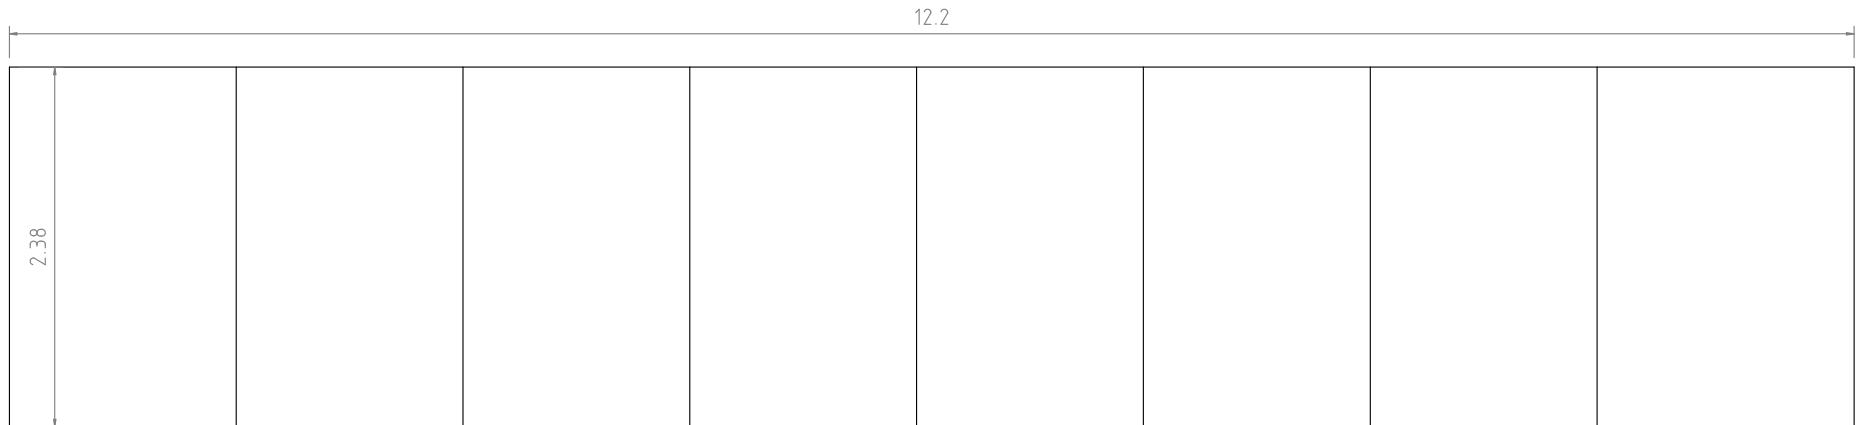

MoreFood Community Garden Project - Polytunnel

Reference: MFPT02-FP

Building data

Drawing date: 21/03/2012

Floor area: 52.05 m

Location: 5039.294 N 344.905 W

Approx volume: 90 m

View: Floor Plan

Scale: 1:50

